



Leo Mills & Associates, Inc.

LICENSED BUSINESS NO. 613 + SURVEYING + LAND PLANNING

620 8th AVENUE WEST, PALMETTO, FL 34221
PHONE: (941)722-2460 FAX: (941)722-9640

22 NORTH POLK AVENUE, ARCADIA, FL 34266
PHONE: (863)993-4141 FAX: (863)993-2646

LEO MILLS - PSM 1735
LEO MILLS, JR. - PSM 3513
MEMBER: FLORIDA SURVEYING
AND MAPPING SOCIETY &
MANASOTA CHAPTER SURVEYING
AND MAPPING SOCIETY

LOTS ----- BLOCK -----
SUBDIVISION RIVER HARBOR WEST CONDOMINIUM
ACCORDING TO THE PLAT THEREOF RECORDED IN PLAT BOOK NO. 15 PAGE 172.
SECTION 24 TOWNSHIP 34 SOUTH RANGE 16 EAST
PUBLIC RECORDS OF MANATEE COUNTY, FLORIDA
FOR THE EXCLUSIVE USE OF: RIVER HARBOR WEST OWNERS ASSOCIATION
ADDRESS: 2104 89th STREET N.W.

SURVEYOR'S CERTIFICATE:

BY: *Leo Mills*
LEO MILLS
REGISTERED STATE OF FLORIDA PROFESSIONAL
SURVEYOR & MAPPER NO. 1735
DATE OF SURVEY: 6/30/06

*NOT VALID WITHOUT THE SIGNATURE AND ORIGINAL
RAISED SEAL OF A FLORIDA LICENSED SURVEYOR
AND MAPPER.


THIS SURVEY/REPORT IS PROVIDED IN HARD COPY
FORMAT ONLY. ALL GRAPHIC AND TEXT DATA IS
COPYRIGHTED.

CONTROL SURVEY

TO ESTABLISH MONUMENTATION
FOR BOAT SLIPS.

NOTE:

ALL NAIL AND TABS ARE SET 2.0 FEET
OFF THE CENTERLINE OF 5.0 FEET WIDE
DOCK EXCEPT SOUTH NAIL AND TAB SET
FOR BOAT SLIP F WHICH IS 1.95 FEET.

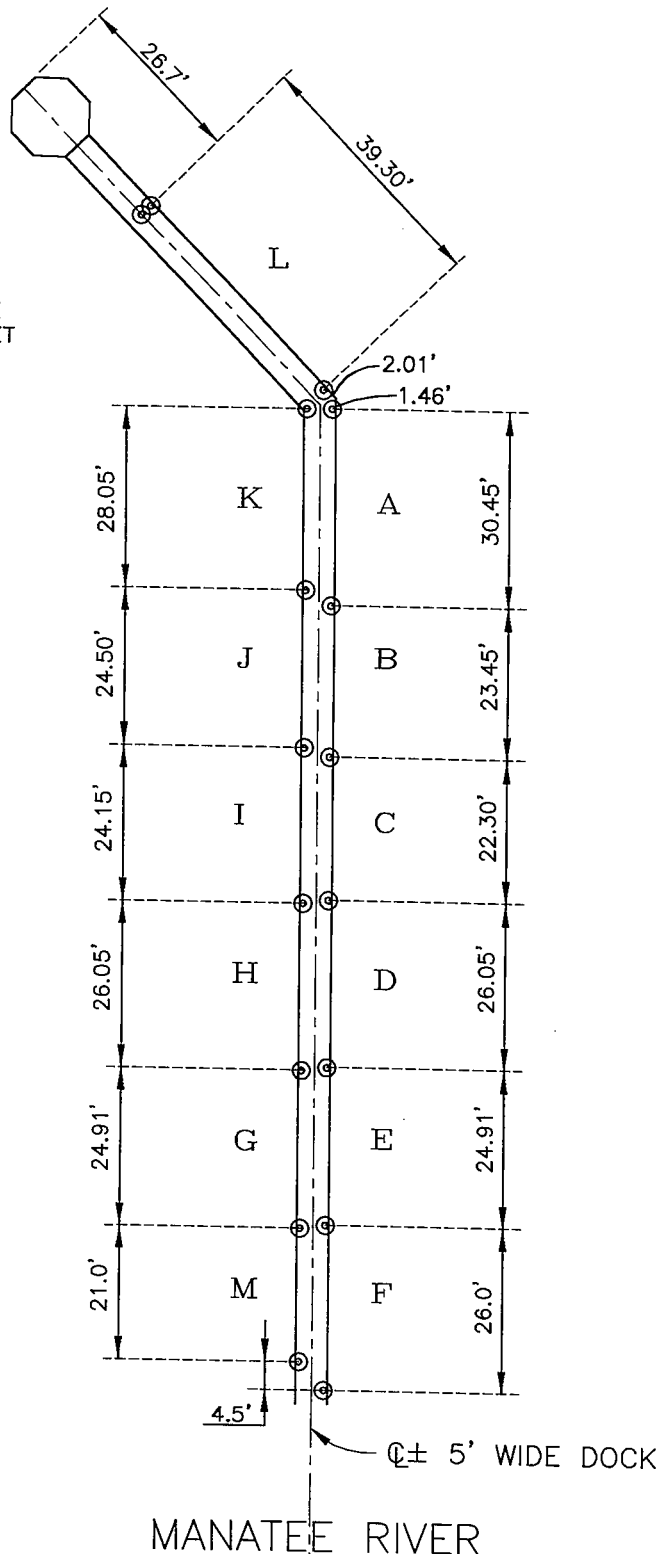

LEGEND

- ⊙ = NAIL AND TAB SET
LB 613
- LB = LICENSED BUSINESS